


1 PROPOSED FLOOR PLAN - LEVEL ONE

1" = 20'-0"

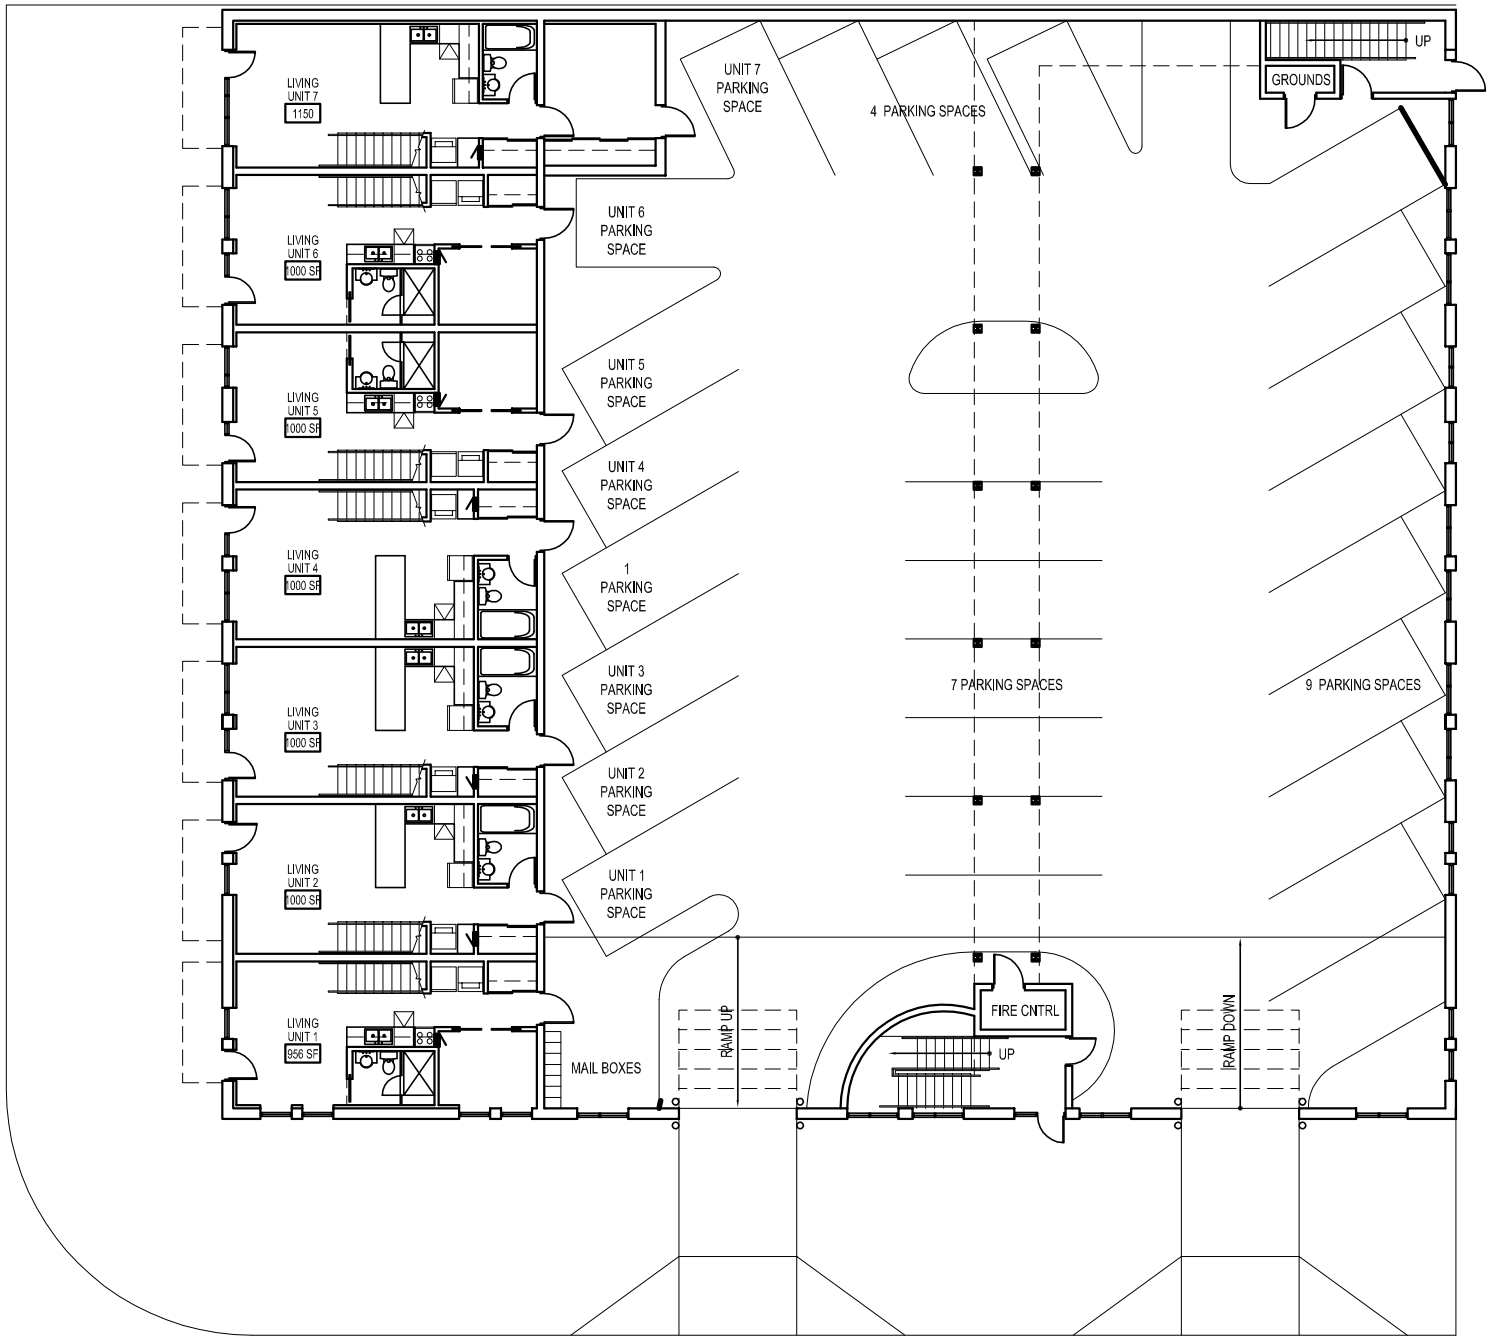




1 PROPOSED FLOOR PLAN - LEVEL ONE


1" = 20'-0"




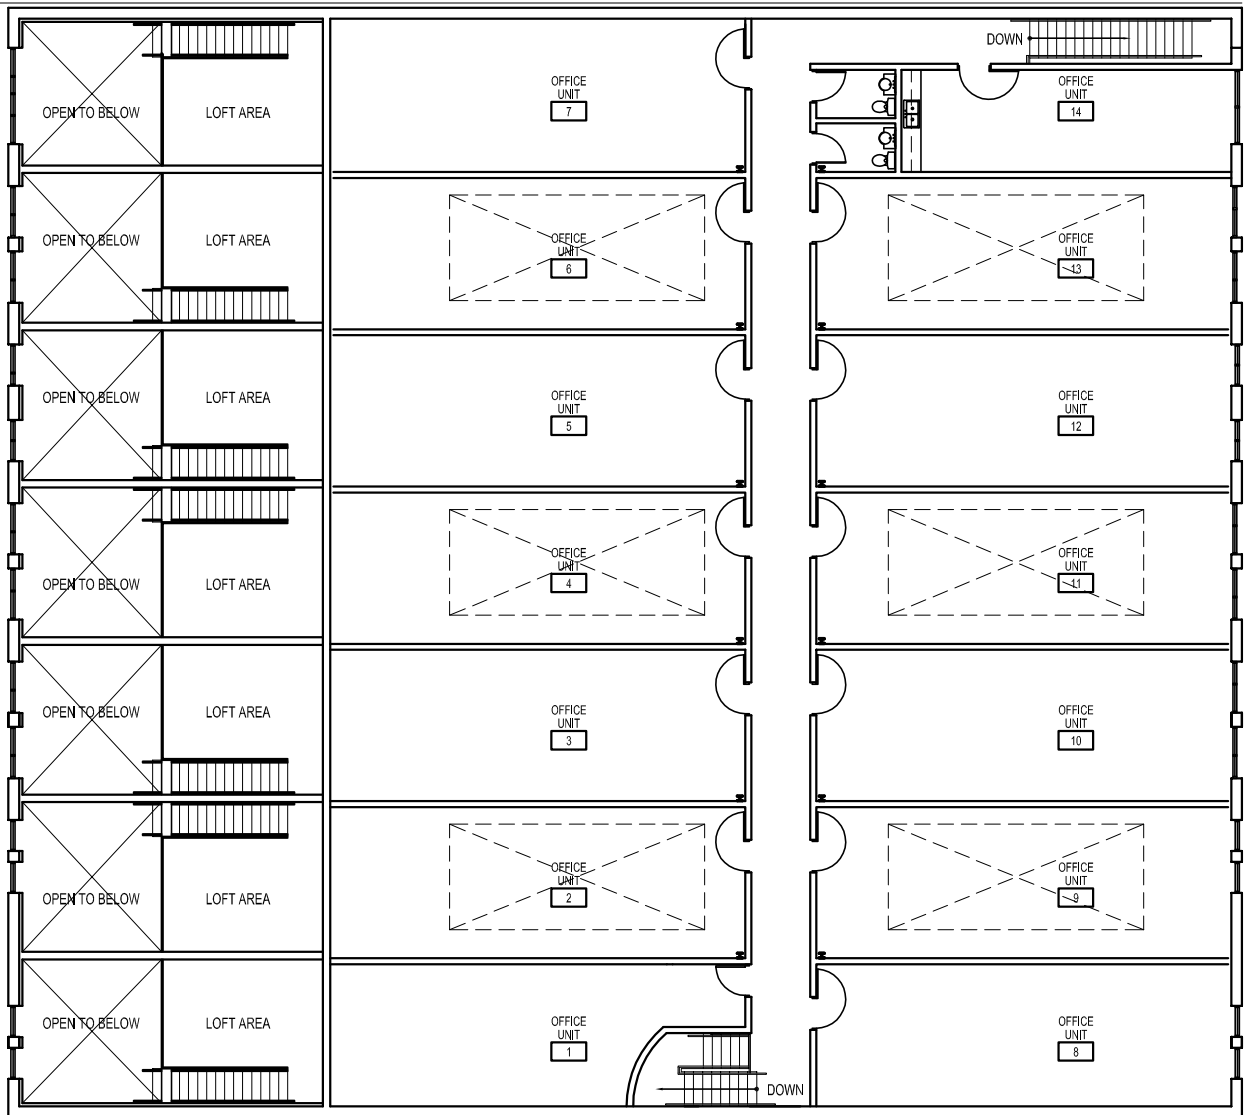

1 PROPOSED FLOOR PLAN - LEVEL TWO

1" = 20'-0"

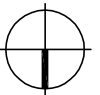

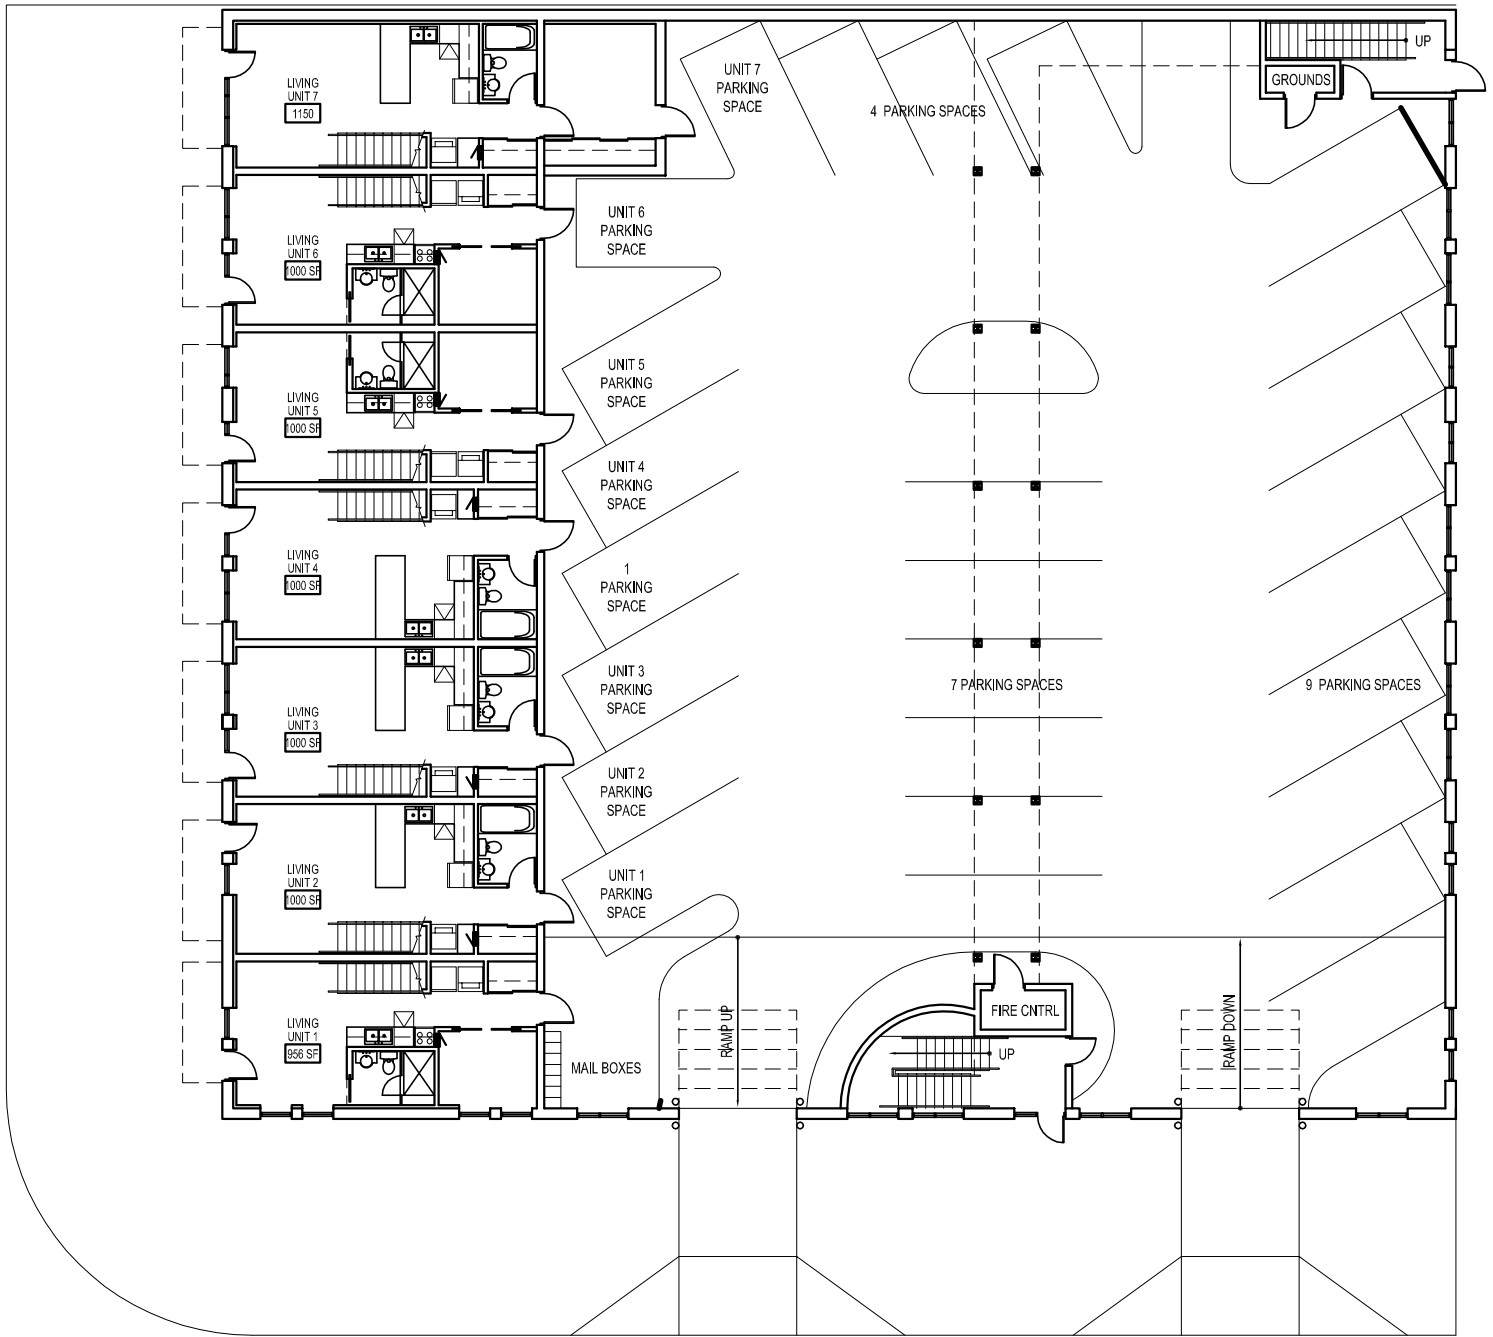

1 PROPOSED FLOOR PLAN - LEVEL ONE

1" = 20'-0"

